

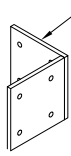



CENTER "T"
BRACKET

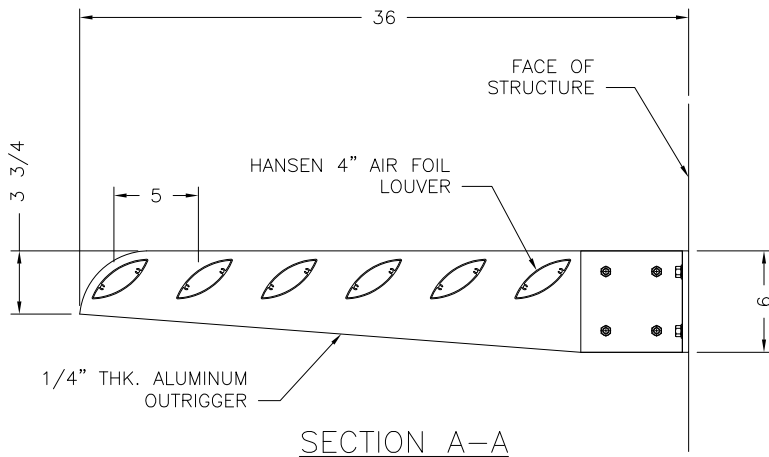

END BRACKET

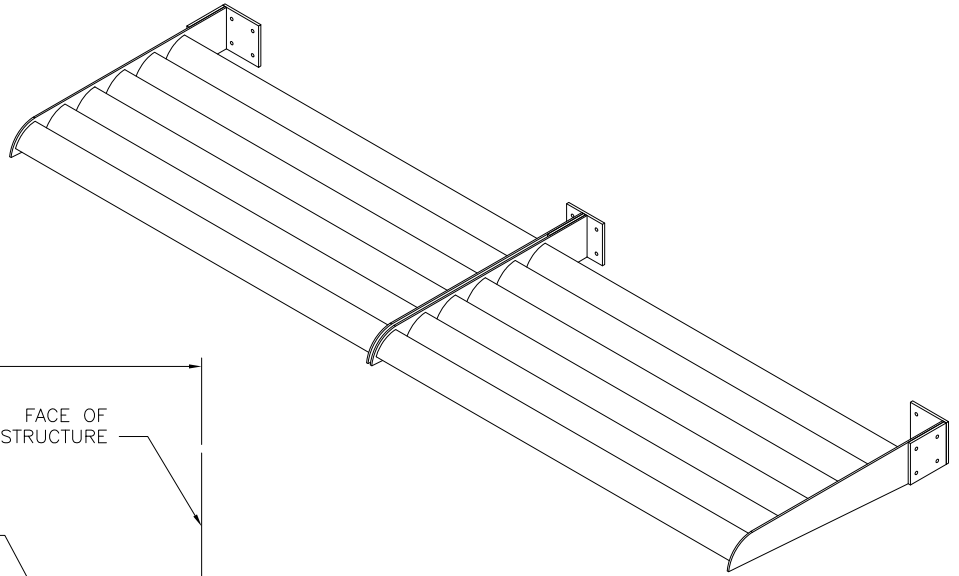

SECTION A-A

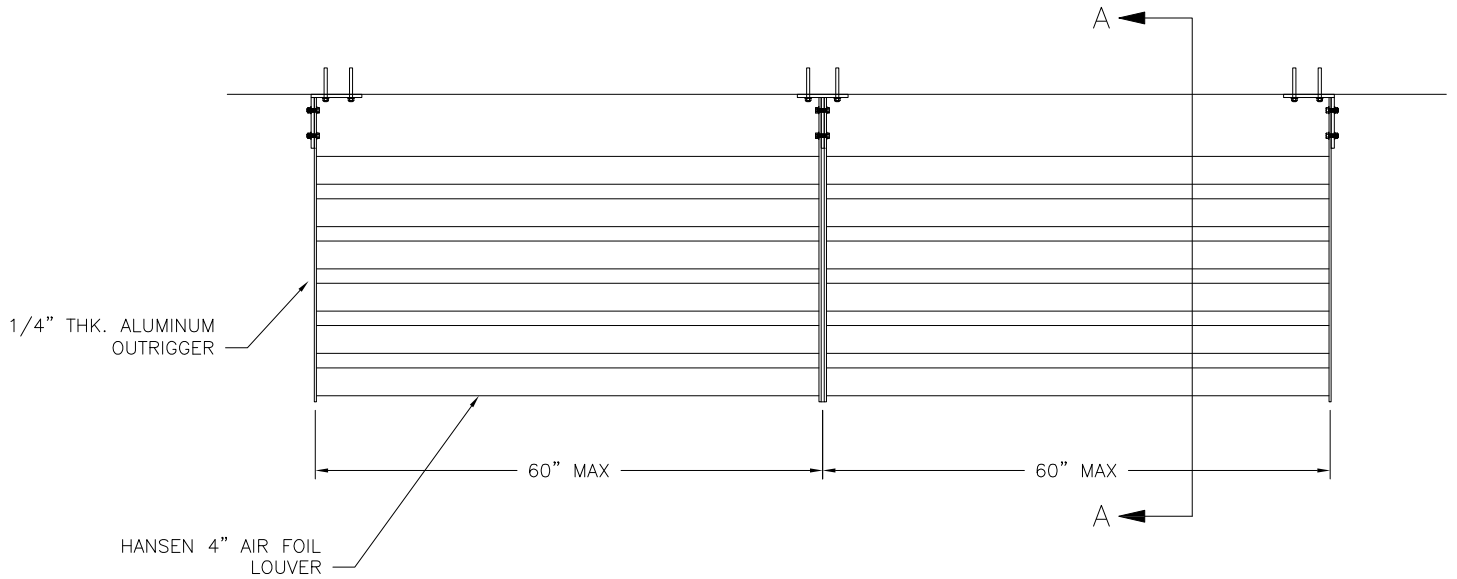

HANSEN SUN SCREEN SYSTEM - STYLE I

www.aluma-shade.com

**THE INFORMATION CONTAINED IN THIS DRAWING IS THE SOLE PROPERTY OF ALUMASHADE.
ANY REPRODUCTION IN PART OR AS A WHOLE WITHOUT THE WRITTEN PERMISSION OF
ALUMASHADE IS PROHIBITED.**